
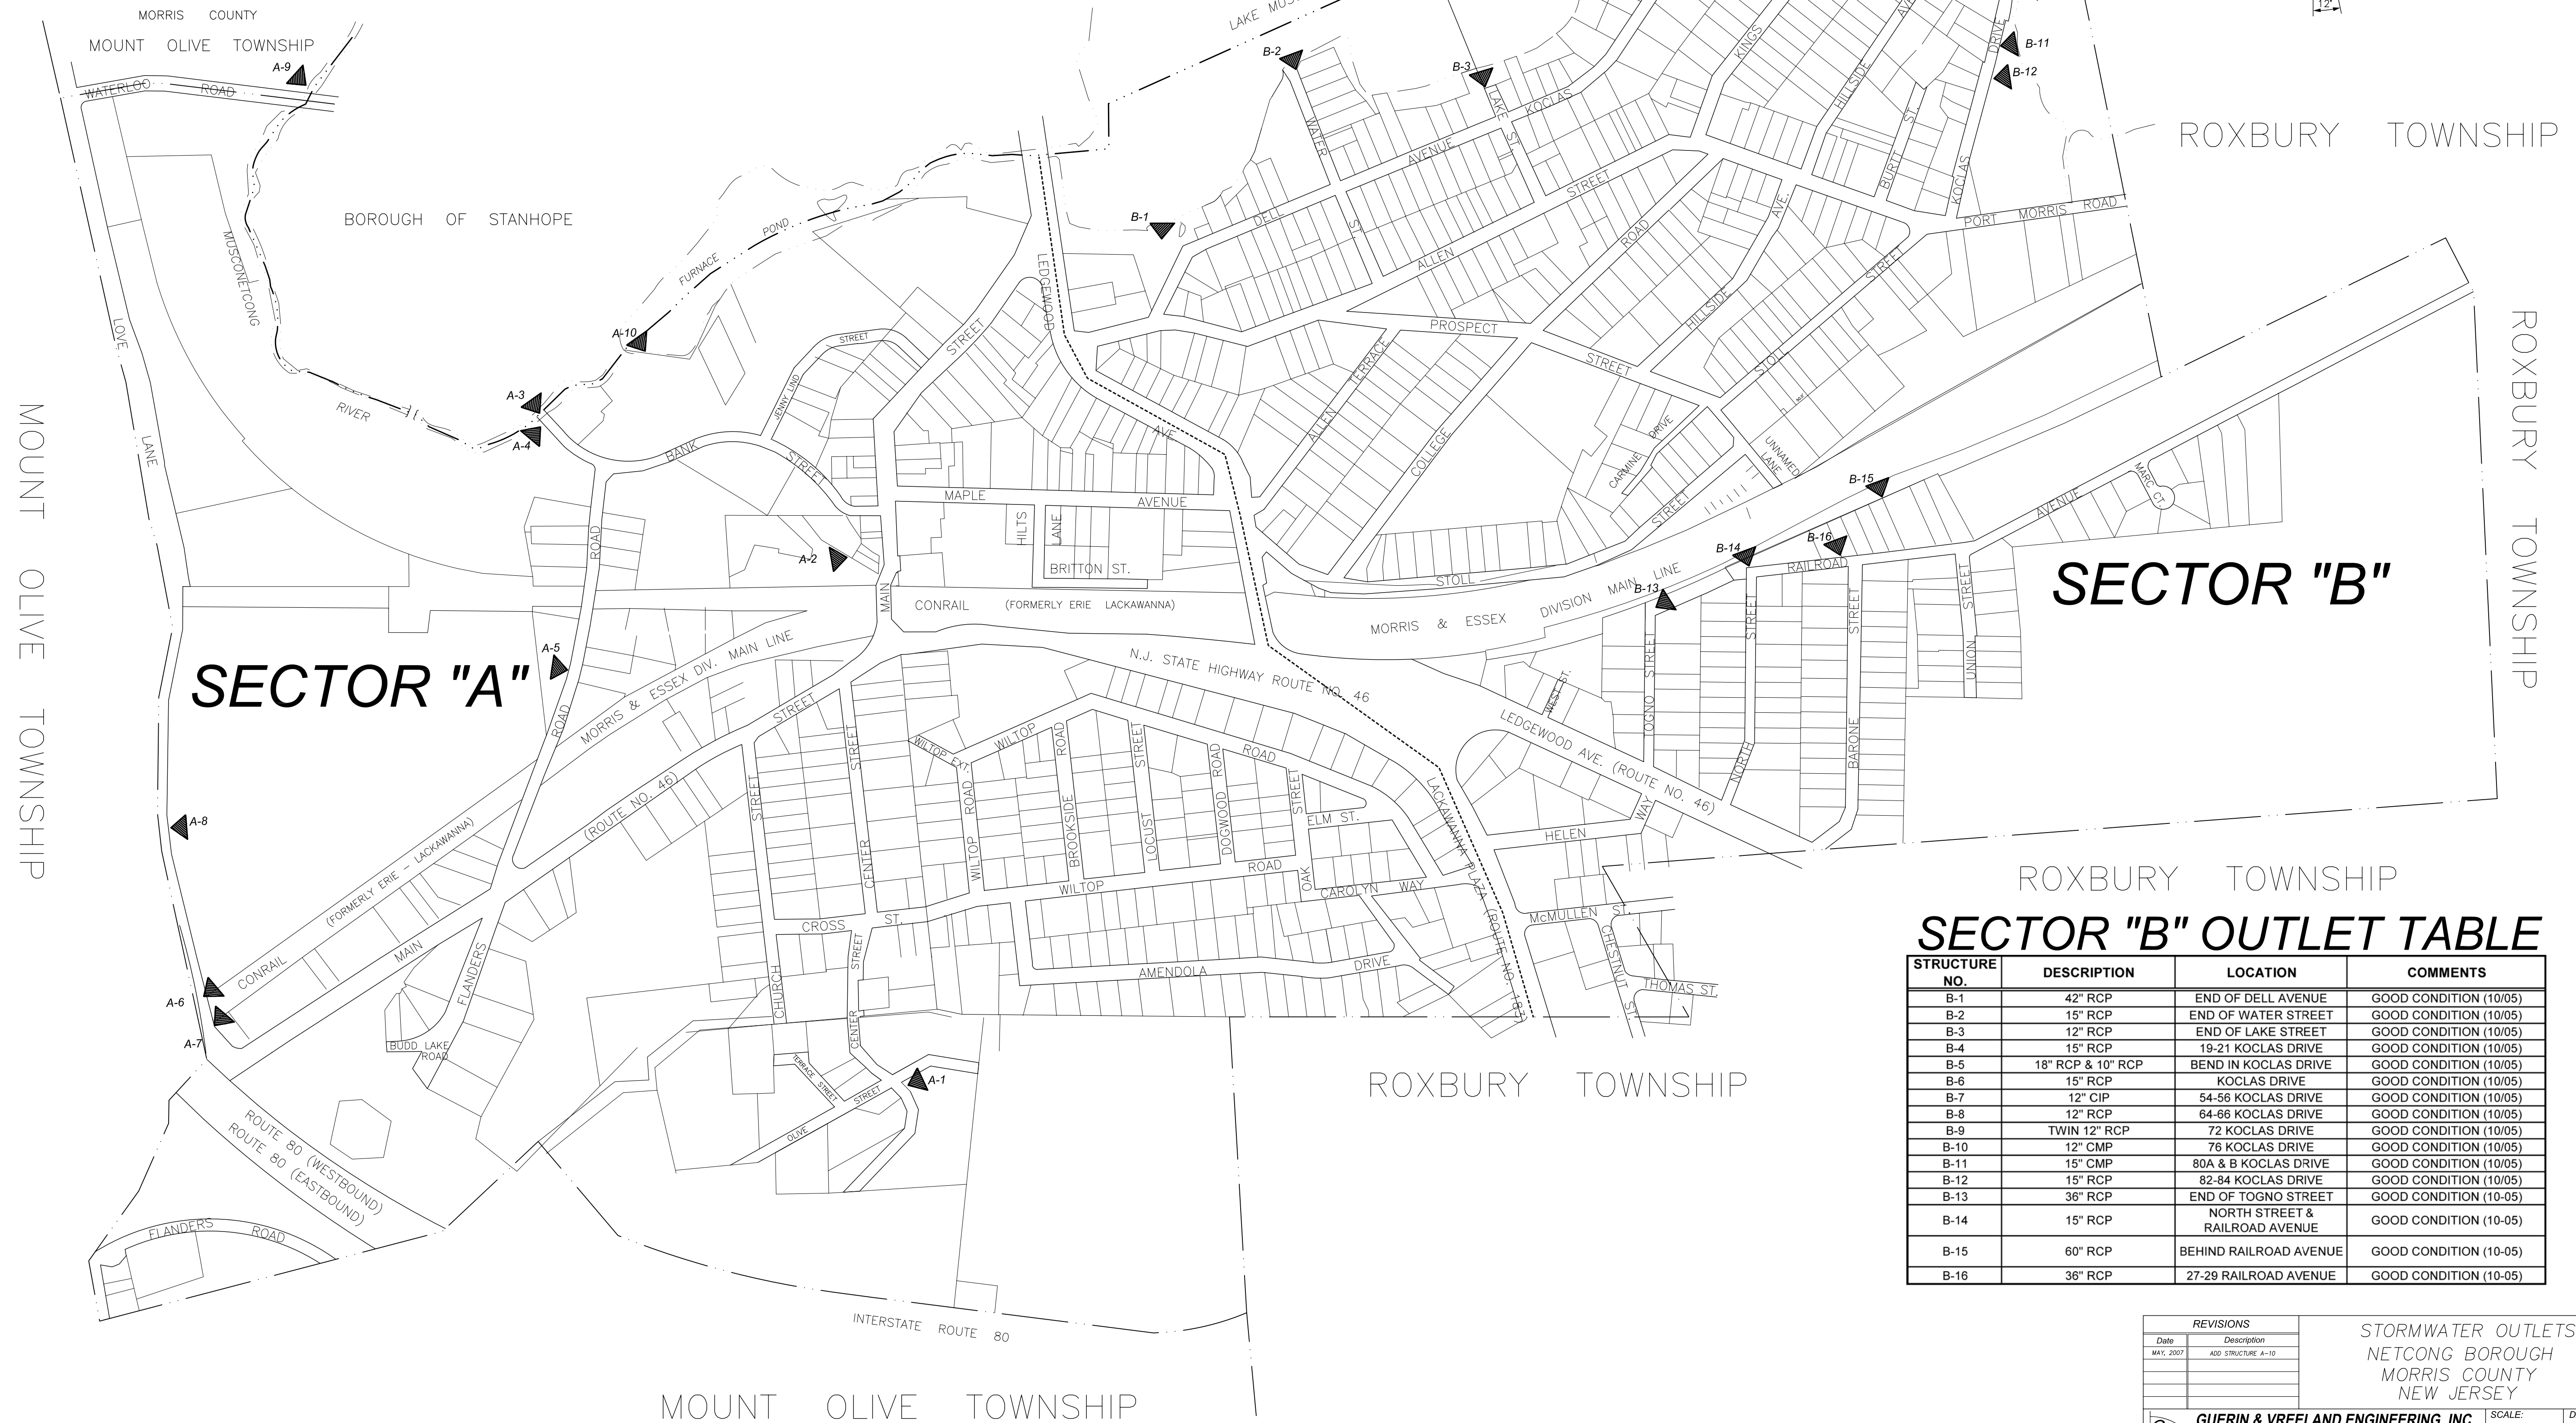


SECTOR "A" OUTLET TABLE

STRUCTURE NO.	DESCRIPTION	LOCATION	COMMENTS
A-1	30" RCP	CENTER STREET	GOOD CONDITION (10-05)
A-2	3X3" CONCRETE BOX CULVERT	MAIN STREET	GOOD CONDITION (10-05)
A-3	15" RCP	BANK STREET	GOOD CONDITION (10-05)
A-4	24" RCP	BANK STREET	GOOD CONDITION (10-05)
A-5	18" RCP	FLANDERS ROAD	GOOD CONDITION (10-05)
A-6	15" RCP	LOVE LANE & RAILROAD RIGHT-OF-WAY	GOOD CONDITION (10-05)
A-7	12" RCP	LOVE LANE & RAILROAD RIGHT-OF-WAY	GOOD CONDITION (10-05)
A-8	24" RCP	LOVE LANE	GOOD CONDITION (10-05)
A-9	24" RCP	WATERLOO ROAD & MUSCONETCONG RIVER	GOOD CONDITION (10-05)
A-10	36" RCP	BEHIND COMPAC BUILDING	GOOD CONDITION (5/07)

SUSSEX COUNTY
BOROUGH OF STANHOPE

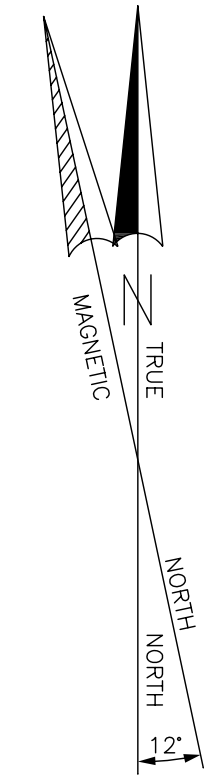

SECTOR "A"

SECTOR "B"

SECTOR "B" OUTLET TABLE

STRUCTURE NO.	DESCRIPTION	LOCATION	COMMENTS
B-1	42" RCP	END OF DELL AVENUE	GOOD CONDITION (10/05)
B-2	15" RCP	END OF WATER STREET	GOOD CONDITION (10/05)
B-3	12" RCP	END OF LAKE STREET	GOOD CONDITION (10/05)
B-4	15" RCP	19-21 KOCLAS DRIVE	GOOD CONDITION (10/05)
B-5	18" RCP & 10" RCP	BEND IN KOCLAS DRIVE	GOOD CONDITION (10/05)
B-6	15" RCP	KOCLAS DRIVE	GOOD CONDITION (10/05)
B-7	12" CIP	54-56 KOCLAS DRIVE	GOOD CONDITION (10/05)
B-8	12" RCP	64-66 KOCLAS DRIVE	GOOD CONDITION (10/05)
B-9	TWIN 12" RCP	72 KOCLAS DRIVE	GOOD CONDITION (10/05)
B-10	12" CMP	76 KOCLAS DRIVE	GOOD CONDITION (10/05)
B-11	15" CMP	80A & B KOCLAS DRIVE	GOOD CONDITION (10/05)
B-12	15" RCP	82-84 KOCLAS DRIVE	GOOD CONDITION (10/05)
B-13	36" RCP	END OF TOGNO STREET	GOOD CONDITION (10-05)
B-14	15" RCP	NORTH STREET & RAILROAD AVENUE	GOOD CONDITION (10-05)
B-15	60" RCP	BEHIND RAILROAD AVENUE	GOOD CONDITION (10-05)
B-16	36" RCP	27-29 RAILROAD AVENUE	GOOD CONDITION (10-05)

REVISIONS	
Date	Description
MAY 2007	ADD STRUCTURE A-10

STORMWATER OUTLETS
NETCONG BOROUGH
MORRIS COUNTY
NEW JERSEY

GUERIN & VREELAND ENGINEERING, INC.
272 ROUTE 206
FLANDERS, NJ 07836
www.guerinvreeland.com
Cert. of Authorization: #2462428940400

SCALE: 1" = 300'
DATE: MAY, 2006
DRAWN BY: RPG
CHECKED BY: RPG
SHEET NO: 1 OF 1
PROJECT NO: 1003

ROBERT P. GUERIN, P.E.
PROFESSIONAL ENGINEER, N.J. LIC. NO. 26347